


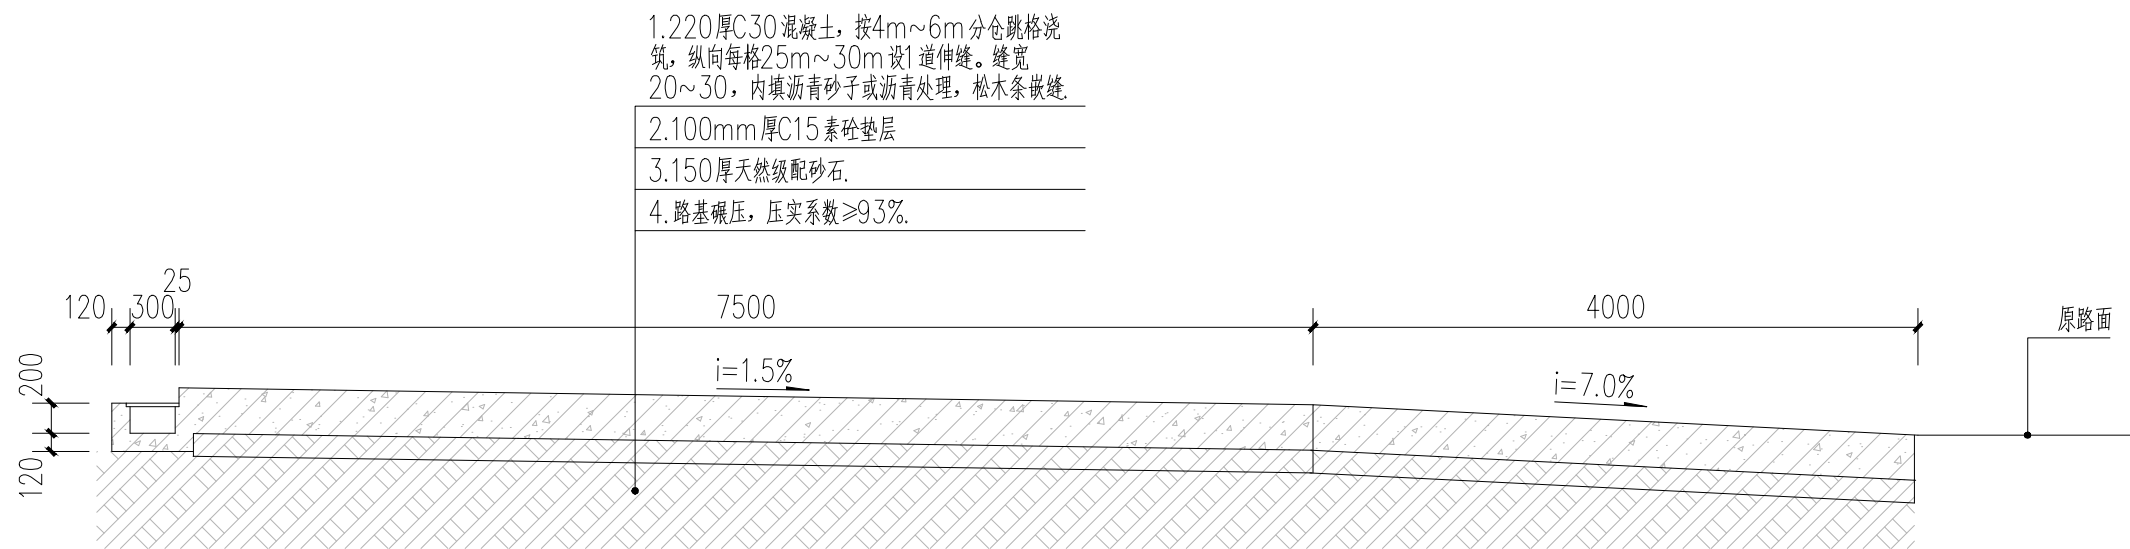

15 T 道路断面图 1:50